



Typical Cross Section (TCS - 2)
ARTERIAL ROAD
(60.0m ROW)

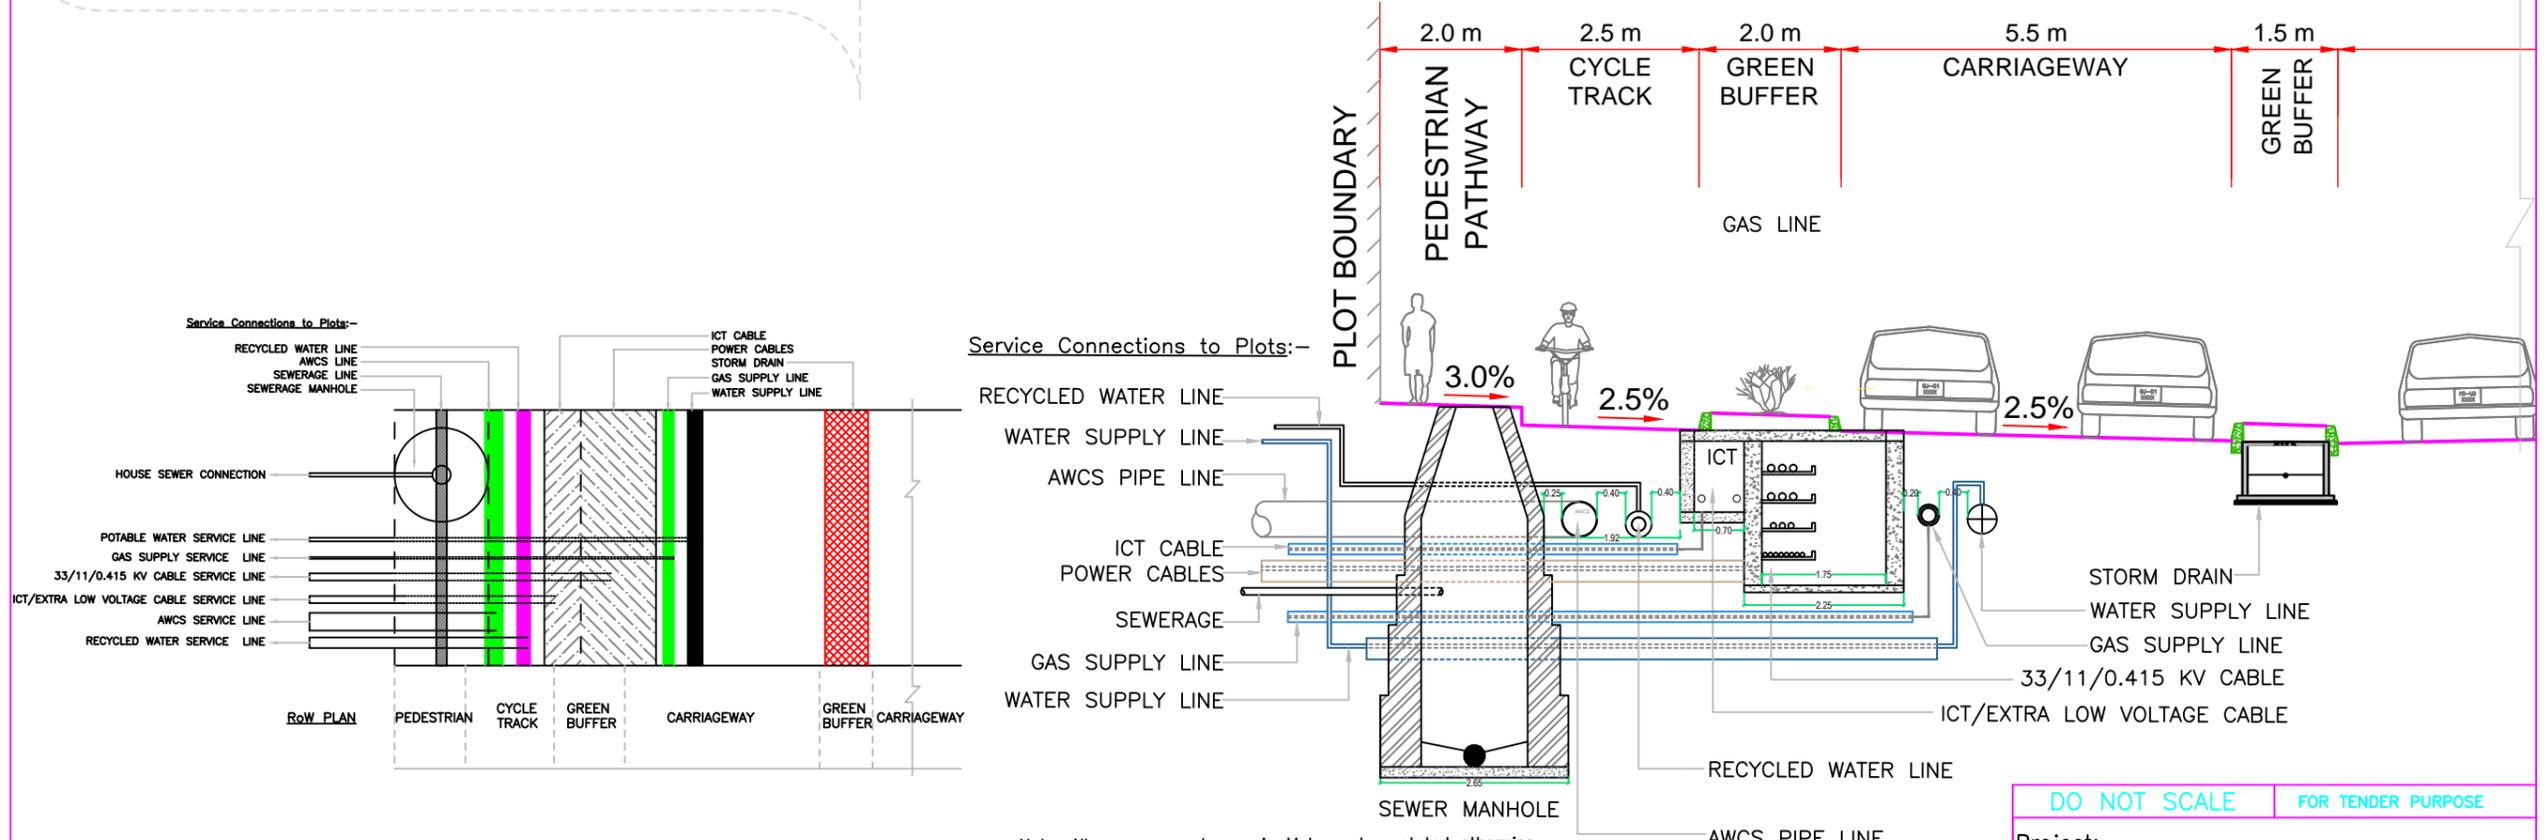

Note: All measurements are in Metre unless stated otherwise

PARTIAL CROSS SECTION OF ROAD (60M ROW)

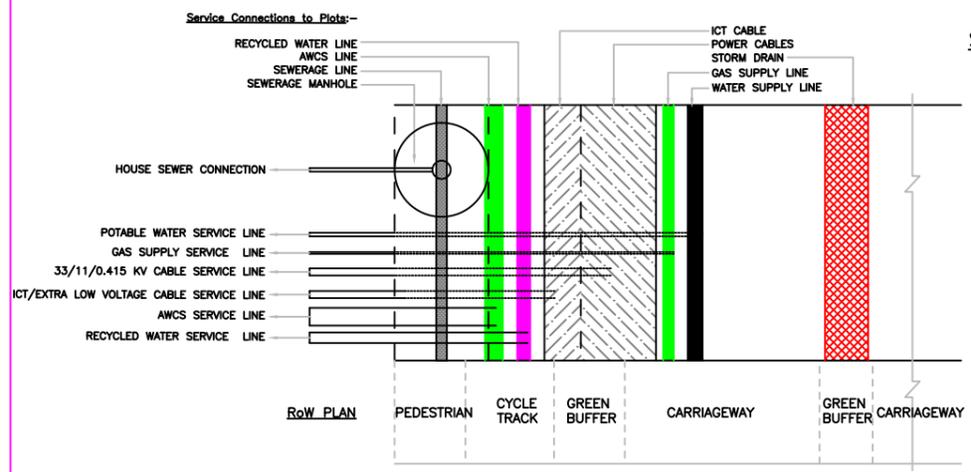

PLAN

DO NOT SCALE FOR TENDER PURPOSE

Project:
CONSULTANCY SERVICES FOR MASTER PLAN, PRELIMINARY DESIGN REPORT ALONG WITH TENDER DOCUMENTS FOR DEVELOPMENT OF TRUNK INFRASTRUCTURE FOR INTEGRATED INDUSTRIAL TOWNSHIP UNDER DADARI-NOIDA-GHAZIABAD INVESTMENT REGION OF DMIC

Client:
DELHI-MUMBAI INDUSTRIAL CORRIDOR DEVELOPMENT CORPORATION (DMICDC)

Drawing Title:
SCHEMATIC ARRANGEMENT OF UTILITIES (ALONG 60M ROW)

For:
INTEGRATED INDUSTRIAL TOWNSHIP
GREATER NOIDA LIMITED

FOR RO ISSUE ONLY		
CLEARED	SIGNATURE	DATE
DEPT		
CHEM		
CIVIL		
ELEC		
I&C		
MECH		

ISSUE	REVISIONS	DRN	CLEARED					APPD	DATE	FILE NAME : 7504ATP6001P1
			CHEM	CIVIL	ELEC	I&C	MECH			

* (PRELIMINARY) ISSUES ARE NOT TO BE USED FOR CONSTRUCTION / FABRICATION WORK. ONLY AS INDICATED IN THE 'MARK BLOCK' AT THE TOP RIGHT HAND CORNER OF THE TITLE BLOCK.

CONSTRUCTION / FABRICATION WORK IS PERMITTED ON 'RELEASED' ISSUES ONLY.

INFORMATION CONTAINED WITHIN 'HOLD' IS NOT RELEASED FOR CONSTRUCTION PURPOSES. 'HOLD' MUST BE SET BY DESIGN OFFICE TO 'CLEAN' HOLDING IN CONSULTATION WITH FABRICATOR. ONLY 'CLEAN' RELEASED INFORMATION WORK RELATED TO 'HOLD'.

TATA CONSULTING ENGINEERS LIMITED		ATKINS	
SCALE: NTS	APPROVED	DATE (PO ISSUE)	19-08-2015
OFFICE-DISC: DM-CV		DATE (CURRENT ISSUE)	
DRN: RK	DWG		
CHD: APD	NO	TCE.7504A-153-TP-6001	ISSUE P1

SIZE-A3