



Typical Cross Section (TCS - 3)
PRIMARY COLLECTOR ROAD
(45.0m ROW)

Service Connections to Plots:-

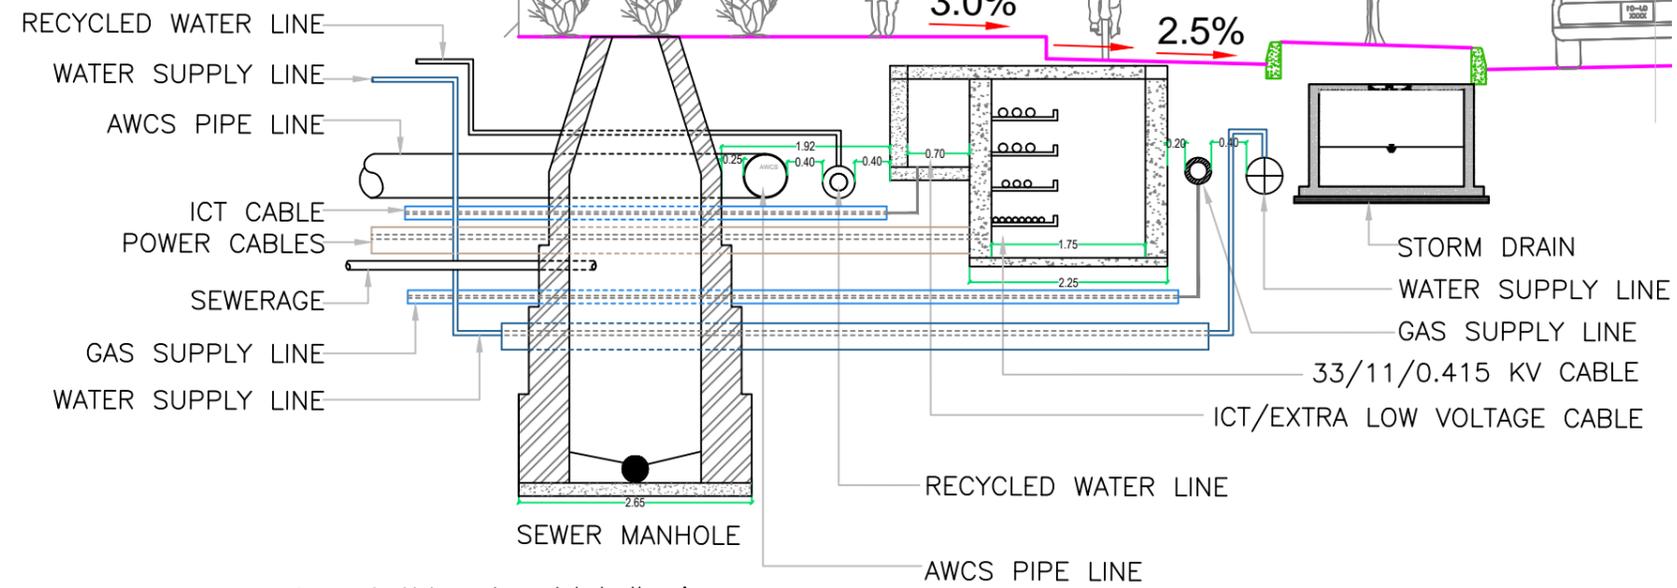

Note: All measurements are in Metre unless stated otherwise

PARTIAL CROSS SECTION OF ROAD (45M ROW)

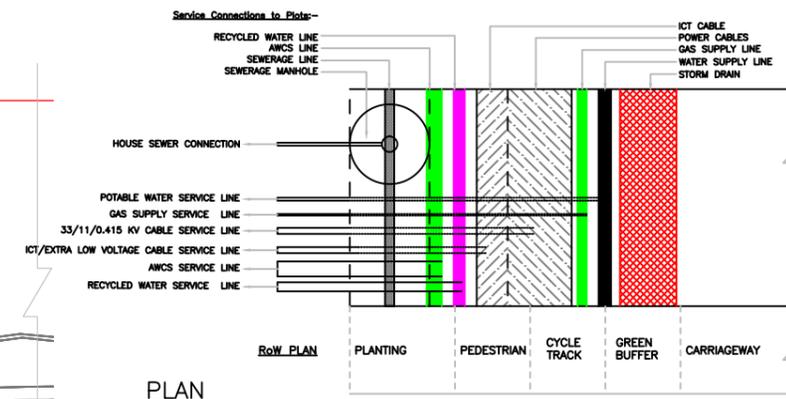

PLAN

DO NOT SCALE FOR TENDER PURPOSE

Project:
CONSULTANCY SERVICES FOR MASTER PLAN, PRELIMINARY DESIGN REPORT ALONG WITH TENDER DOCUMENTS FOR DEVELOPMENT OF TRUNK INFRASTRUCTURE FOR INTEGRATED INDUSTRIAL TOWNSHIP UNDER DADARI-NOIDA-GHAZIABAD INVESTMENT REGION OF DMIC

Client:
DELHI-MUMBAI INDUSTRIAL CORRIDOR DEVELOPMENT CORPORATION (DMICDC)

Drawing Title:
SCHEMATIC ARRANGEMENT OF UTILITIES (ALONG 45M RoW)

For:
INTEGRATED INDUSTRIAL TOWNSHIP
GREATER NOIDA LIMITED

TATA CONSULTING ENGINEERS LIMITED in consortium with
ATKINS

SCALE: NTS APPROVED DATE (PO ISSUE) 19-08-2015
OFFICE-DISC: DM-CV DATE (CURRENT ISSUE)
DRN: RK DWG NO TCE.7504A-153-TP-6002 ISSUE P1
CHD: APD

FOR RO ISSUE ONLY			ISSUE
CLEARED			
DEPT	SIGNATURE	DATE	
CHEM			
CIVIL			
ELEC			
I&C			
MECH			

REVISIONS						DRN	APPD	DATE	FILE NAME : 7504ATP6002P1
NO	DESCRIPTION	DATE	BY	CHKD	APPD				