


PARTIAL CROSS SECTION OF ROAD (SCR-2)

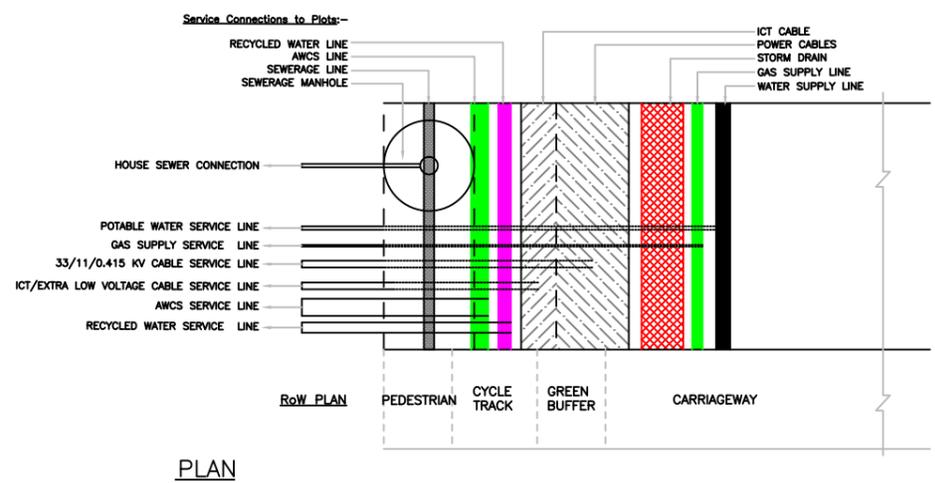

DO NOT SCALE FOR TENDER PURPOSE

Project:
CONSULTANCY SERVICES FOR MASTER PLAN, PRELIMINARY DESIGN REPORT ALONG WITH TENDER DOCUMENTS FOR DEVELOPMENT OF TRUNK INFRASTRUCTURE FOR INTEGRATED INDUSTRIAL TOWNSHIP UNDER DADARI-NOIDA-GHAZIABAD INVESTMENT REGION OF DMIC

Client:
DELHI-MUMBAI INDUSTRIAL CORRIDOR DEVELOPMENT CORPORATION (DMICDC)

Drawing Title:
SCHEMATIC ARRANGEMENT OF UTILITIES (ALONG 30M RoW-1)
(Along SCR-2)

For:
INTEGRATED INDUSTRIAL TOWNSHIP
GREATER NOIDA LIMITED

TATA CONSULTING ENGINEERS LIMITED in consortium with ATKINS

SCALE: NTS APPROVED DATE (PO ISSUE) 19-08-2015

OFFICE-DISC: DM-CV DATE (CURRENT ISSUE)

DRN: RK DWG NO TCE.7504A-153-TP-6005 ISSUE P1

CHD: APD

TCE FORM NO. 043 R4

FOR RO ISSUE ONLY			ISSUE	REVISIONS	DRN	CLEARED					APPD	DATE	FILE NAME : 7504ATP6003P1
CHEM	CIVIL	ELEC				I&C	MECH						
DEPT	SIGNATURE	DATE											<p>* (PRELIMINARY) ISSUES ARE NOT TO BE USED FOR CONSTRUCTION / FABRICATION BUT ARE ISSUED FOR LIMITED PURPOSES ONLY AS MENTIONED IN THE SMALL BLOCK THE TITLE BLOCK HAND CORNER OF CONSTRUCTION / FABRICATION WORK IS PERMITTED ON * (RELEASED) ISSUES ONLY.</p> <p>INFORMATION CONTAINED WITHIN "HOLD" IS NOT RELEASED FOR CONSTRUCTION / FABRICATION. FIELD MUST USE ISSUES OFFICE TO CLEAR "HOLD" IN THE BEFORE PROCEEDING WITH ANY CONSTRUCTION / FABRICATION WORK RELATED TO "HOLD".</p>
CHEM													
CIVIL													
ELEC													
I&C													
MECH													