



Typical Cross Section (TCS - 4)  
SECONDARY COLLECTOR ROAD (SCR-1)  
(30.0m ROW)

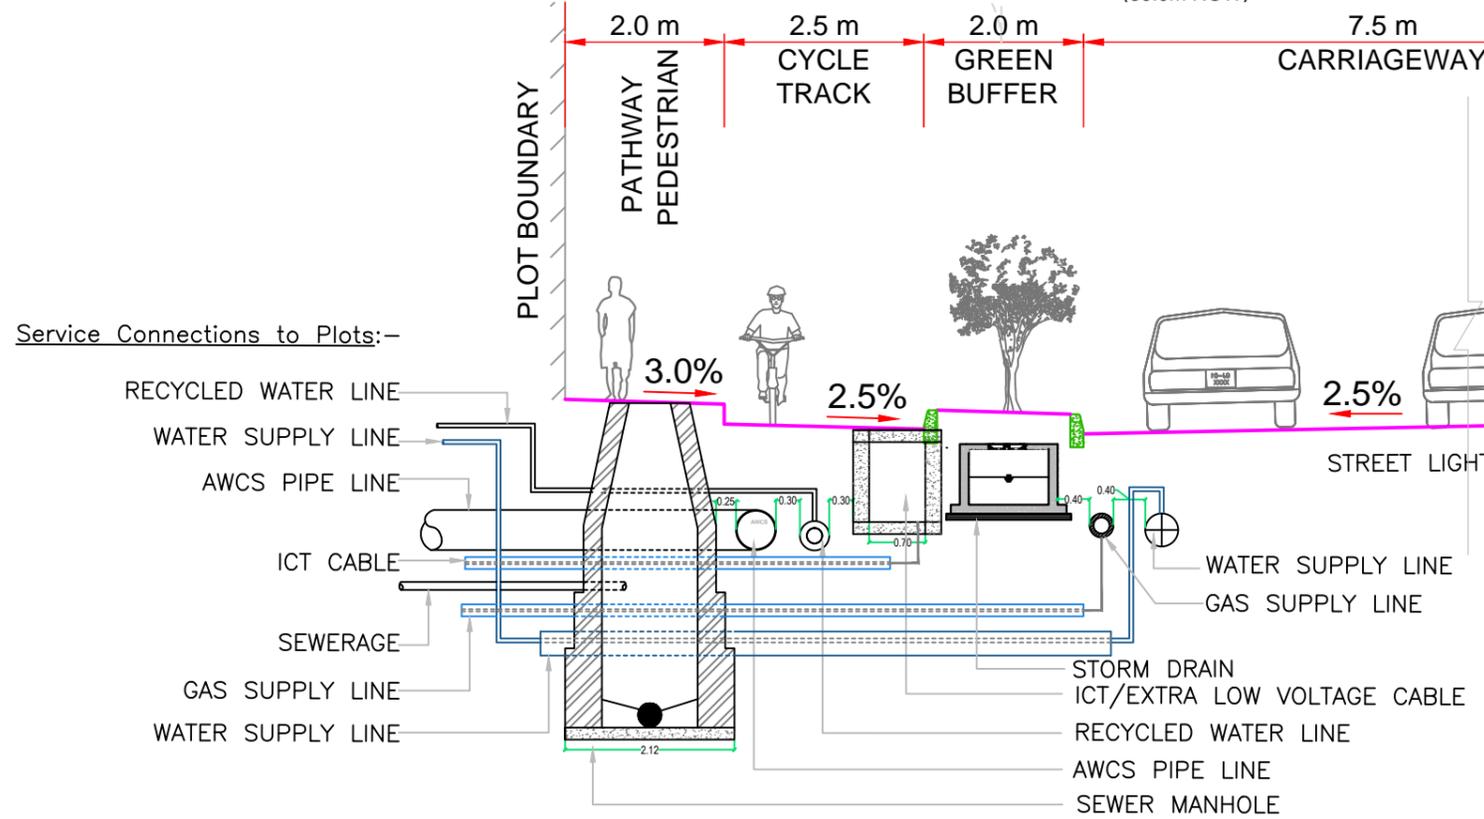

PARTIAL CROSS SECTION OF ROAD (30M ROW-1)

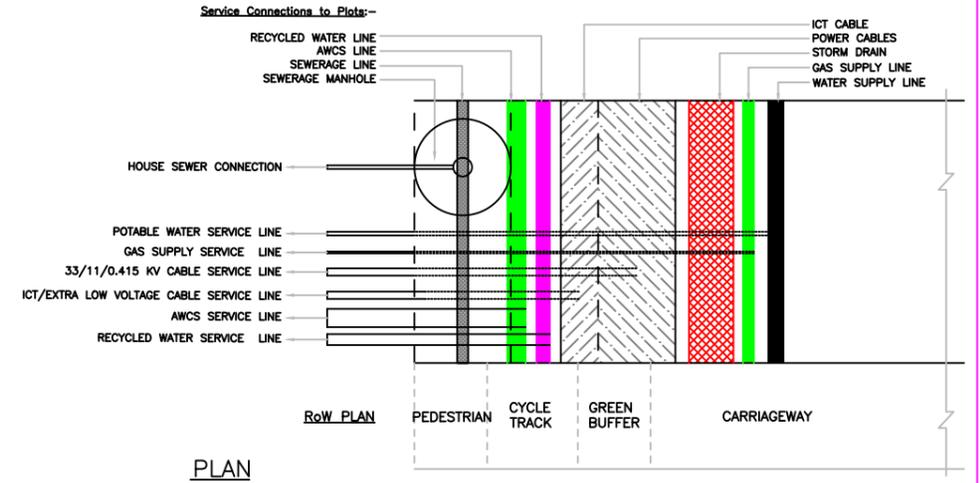

PLAN

**DO NOT SCALE FOR TENDER PURPOSE**

**Project:**  
CONSULTANCY SERVICES FOR MASTER PLAN, PRELIMINARY DESIGN REPORT ALONG WITH TENDER DOCUMENTS FOR DEVELOPMENT OF TRUNK INFRASTRUCTURE FOR INTEGRATED INDUSTRIAL TOWNSHIP UNDER DADARI-NOIDA-GHAZIABAD INVESTMENT REGION OF DMIC

**Client:**  
DELHI-MUMBAI INDUSTRIAL CORRIDOR DEVELOPMENT CORPORATION (DMICDC)

**Drawing Title:**  
SCHEMATIC ARRANGEMENT OF UTILITIES (ALONG 30M ROW-1)  
*(Except SCR-1 between Sector road & Central Spine)*

**For:** INTEGRATED INDUSTRIAL TOWNSHIP  
GREATER NOIDA LIMITED

FOR RO ISSUE ONLY		
DEPT	SIGNATURE	DATE
CHEM		
CIVIL		
ELEC		
I&C		
MECH		

ISSUE	REVISIONS	DRN	CLEARED					APPD	DATE	FILE NAME : 7504ATP6003P1
			CHEM	CIVIL	ELEC	I&C	MECH			

\* (PRELIMINARY) ISSUES ARE NOT TO BE USED FOR CONSTRUCTION / FABRICATION BUT ARE ISSUED FOR LIMITED PURPOSES ONLY AS NOTED IN THE SMALL BLOCK THE TITLE BLOCK HAND CORNER OF CONSTRUCTION / FABRICATION WORK IS PERMITTED ON \* (RELEASED) ISSUES ONLY.

INFORMATION CONTAINED WITHIN 'HOLD' IS NOT RELEASED FOR CONSTRUCTION / FABRICATION. FIELD MUST USE ISSUES OFFICE TO 'RELEASE' HOLD'S IN THE BEFORE PROCEEDING WITH ANY CONSTRUCTION / FABRICATION WORK RELATED TO 'HOLD'.

in consortium with

**TATA CONSULTING ENGINEERS LIMITED** **ATKINS**

SCALE: NTS APPROVED DATE (PO ISSUE) 19-08-2015

OFFICE-DISC: DM-CV DATE (CURRENT ISSUE)

DRN: RK DWG NO TCE.7504A-153-TP-6003 ISSUE P1

CHD: APD

TCE FORM NO. 043 R4