


79

PROJECT :
GROUP HOUSING(GC-2 AT GAUR
CITY)PLOT NO - GH - 01, SECTOR - 4
GREATER NOIDA

APARTMENT ACT

BLOCK-H

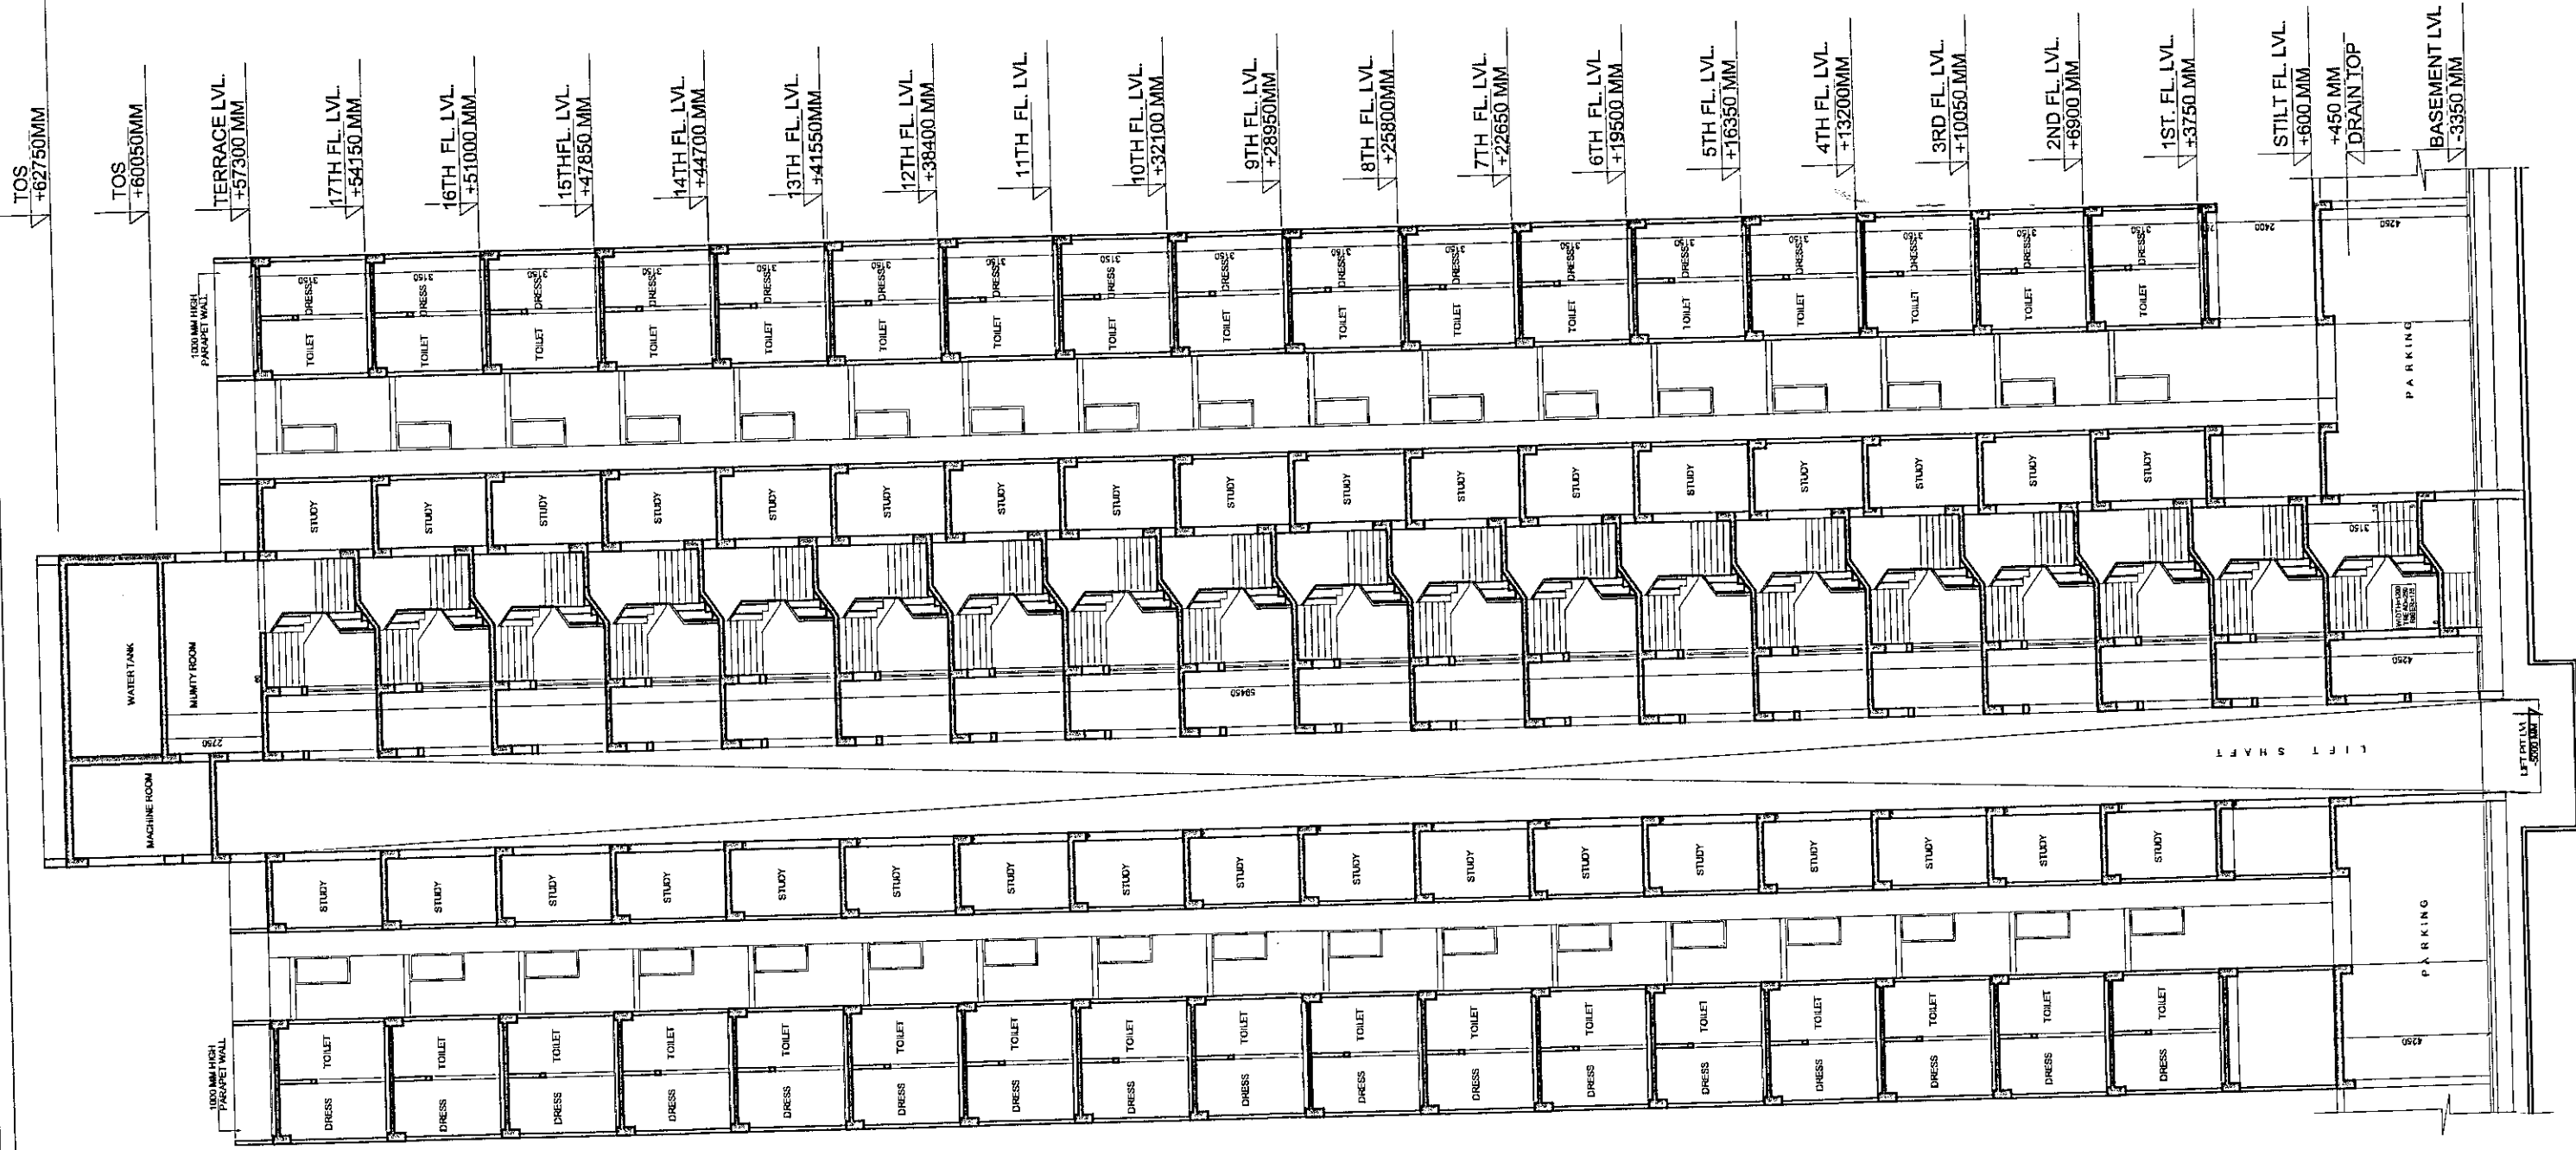

SECTION - BLOCK-H

