

62

76

TOS
+60050MM

TERRACE LVL.
+57300 MM

17TH FL. LVL.
+54150 MM

16TH FL. LVL.
+51000 MM

15TH FL. LVL.
+47850 MM

14TH FL. LVL.
+44700 MM

13TH FL. LVL.
+41550 MM

12TH FL. LVL.
+38400 MM

11TH FL. LVL.
+35250 MM

10TH FL. LVL.
+32100 MM

9TH FL. LVL.
+28950 MM

8TH FL. LVL.
+25800 MM

7TH FL. LVL.
+22650 MM

6TH FL. LVL.
+19500 MM

5TH FL. LVL.
+16350 MM

4TH FL. LVL.
+13200 MM

3RD FL. LVL.
+10050 MM


2ND FL. LVL.
+6900 MM

1ST. FL. LVL.
+3750 MM

STILT FL. LVL.
+600 MM

+450 MM
DRAIN TOP

BASEM. LVL.
-3350 MM

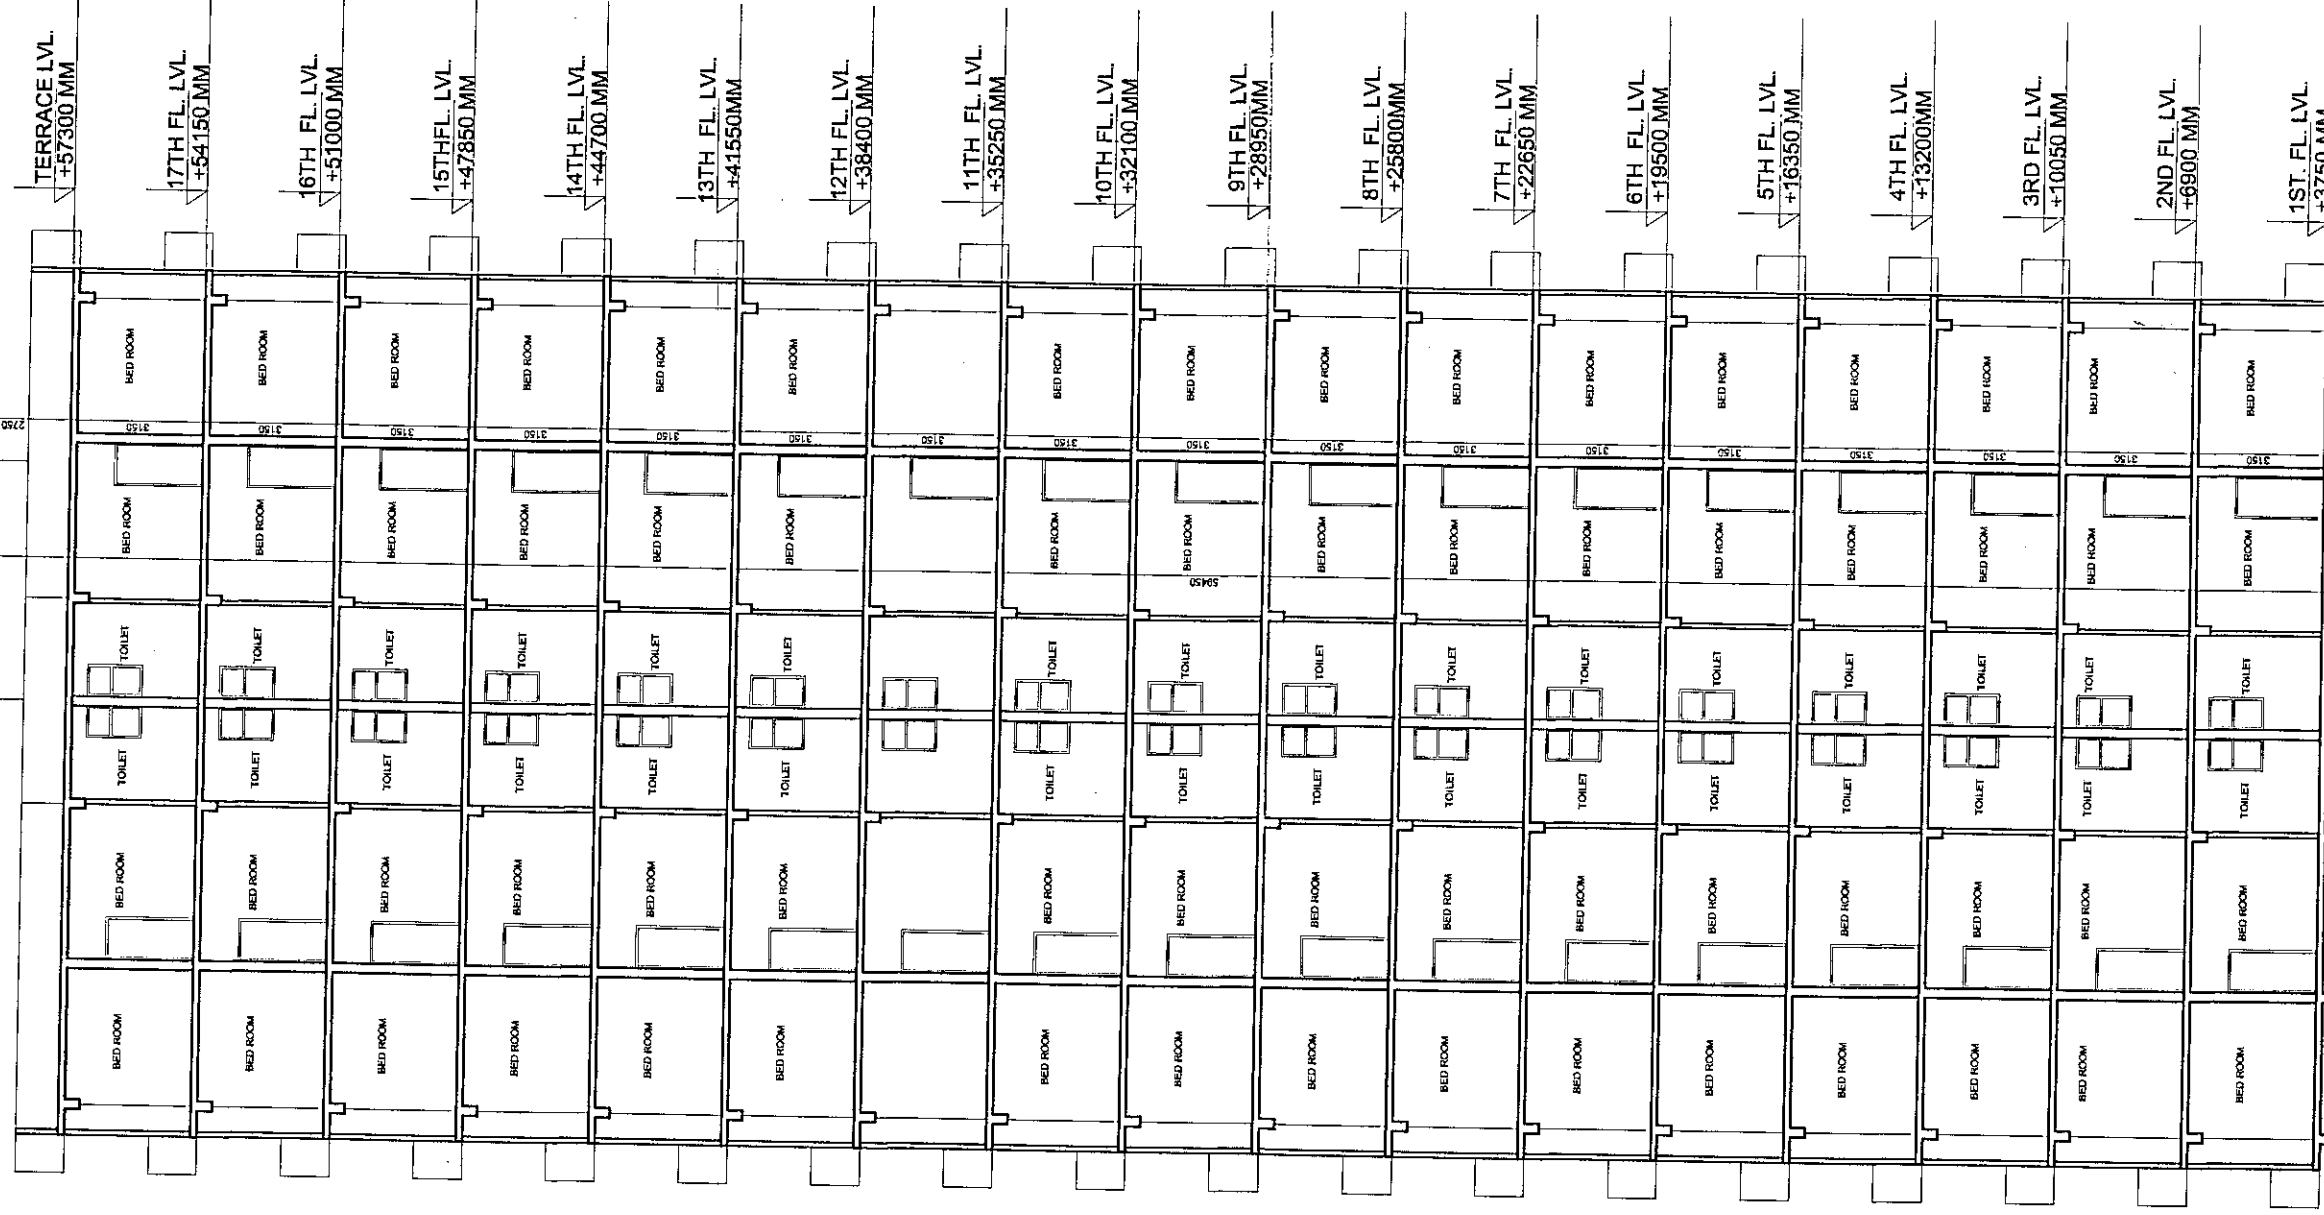

PROJECT :
GROUP HOUSING(GC-2 AT GAUR
CITY) PLOT NO - GH - 01, SECTOR - 4
GREATER NOIDA

APARTMENT ACT

BLOCK-G

G-5

SECTION AA-BLOCK G